



550 Poirier Street, Coquitlam, BC Canada V3J 6A7 • Phone: 604-939-9201 • Fax: 604-939-6758

**Learning for a Lifetime**

August 19, 2020


## Education Learning Centre Update #2

Further to our announcement in July, we are very pleased to announce that we received 5 tender bids for the construction of the Education Learning Centre. All bids were within budget. The Procurement Department and their consultant have completed their due diligence with the appointed contractor being DGS Construction. We expect to have the contractor on site before the start of school.

DGS Construction has been building schools, (Heritage Woods Secondary) community projects (Port Moody Rec Centre), and other public buildings (Justice Institute of BC) - to highlight three, for more than 38 years. We are delighted to have them as our selected contractor and look forward to working with them. More information on DGS Construction can be found at, <https://www.dgsconstruction.com/>.

For context purposes we provide, a site plan for the Education Learning Centre (red building) on the Winslow Campus.

Attached, we also provide an updated architectural exterior rendering along with the floor plans. We have attempted to layout our workspaces such that storage and meeting rooms are located in the floor plate interior for each department. The corridor side of office walls will be partially frosted glass for some privacy but also to allow an abundance of natural light to all working areas. More details on the ELC materials and progress will be provided in future updates.

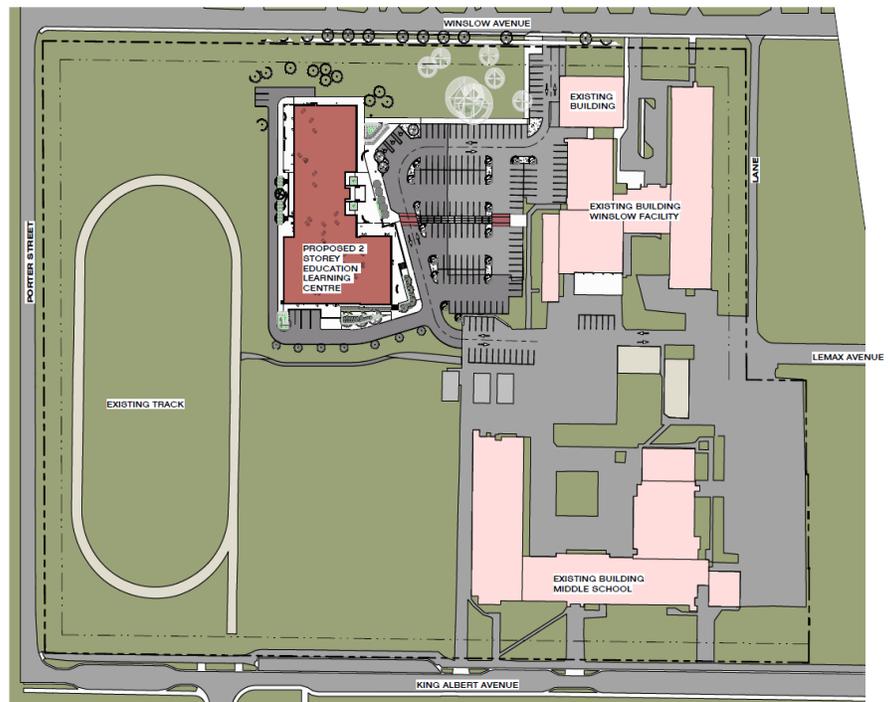

As we launch the BC K-12 Restart Plan for our schools and our September 8, 2020 opening, please be extra kind and understanding.... and stay safe.

Yours Truly,  
**The Education Learning Centre Steering Committee**

Patricia Gartland  
Superintendent

Chris Nicolls  
Secretary-Treasurer/CFO

Ivano Cecchini  
Executive Director

Serving the communities of **Anmore, Belcarra, Coquitlam, Port Coquitlam and Port Moody**



## Proposed Rendering

### EDUCATION LEARNING CENTRE

1080 WINSLOW AVE  
COQUITLAM BC

SCALE  
JOB NO. 18028

SD43 - 1

ARCHITECTURE & LANDSCAPE ARCHITECTURE


9355 YOUNG ROAD  
CHILLIWACK, B.C. CANADA  
V2P 4S3

TEL: 604 | 793 | 9445  
FAX: 604 | 793 | 9446  
EMAIL: [chp@chparchitects.com](mailto:chp@chparchitects.com)

Craven|Huston|Powers|Architects

**CHPA**

2020.07.28

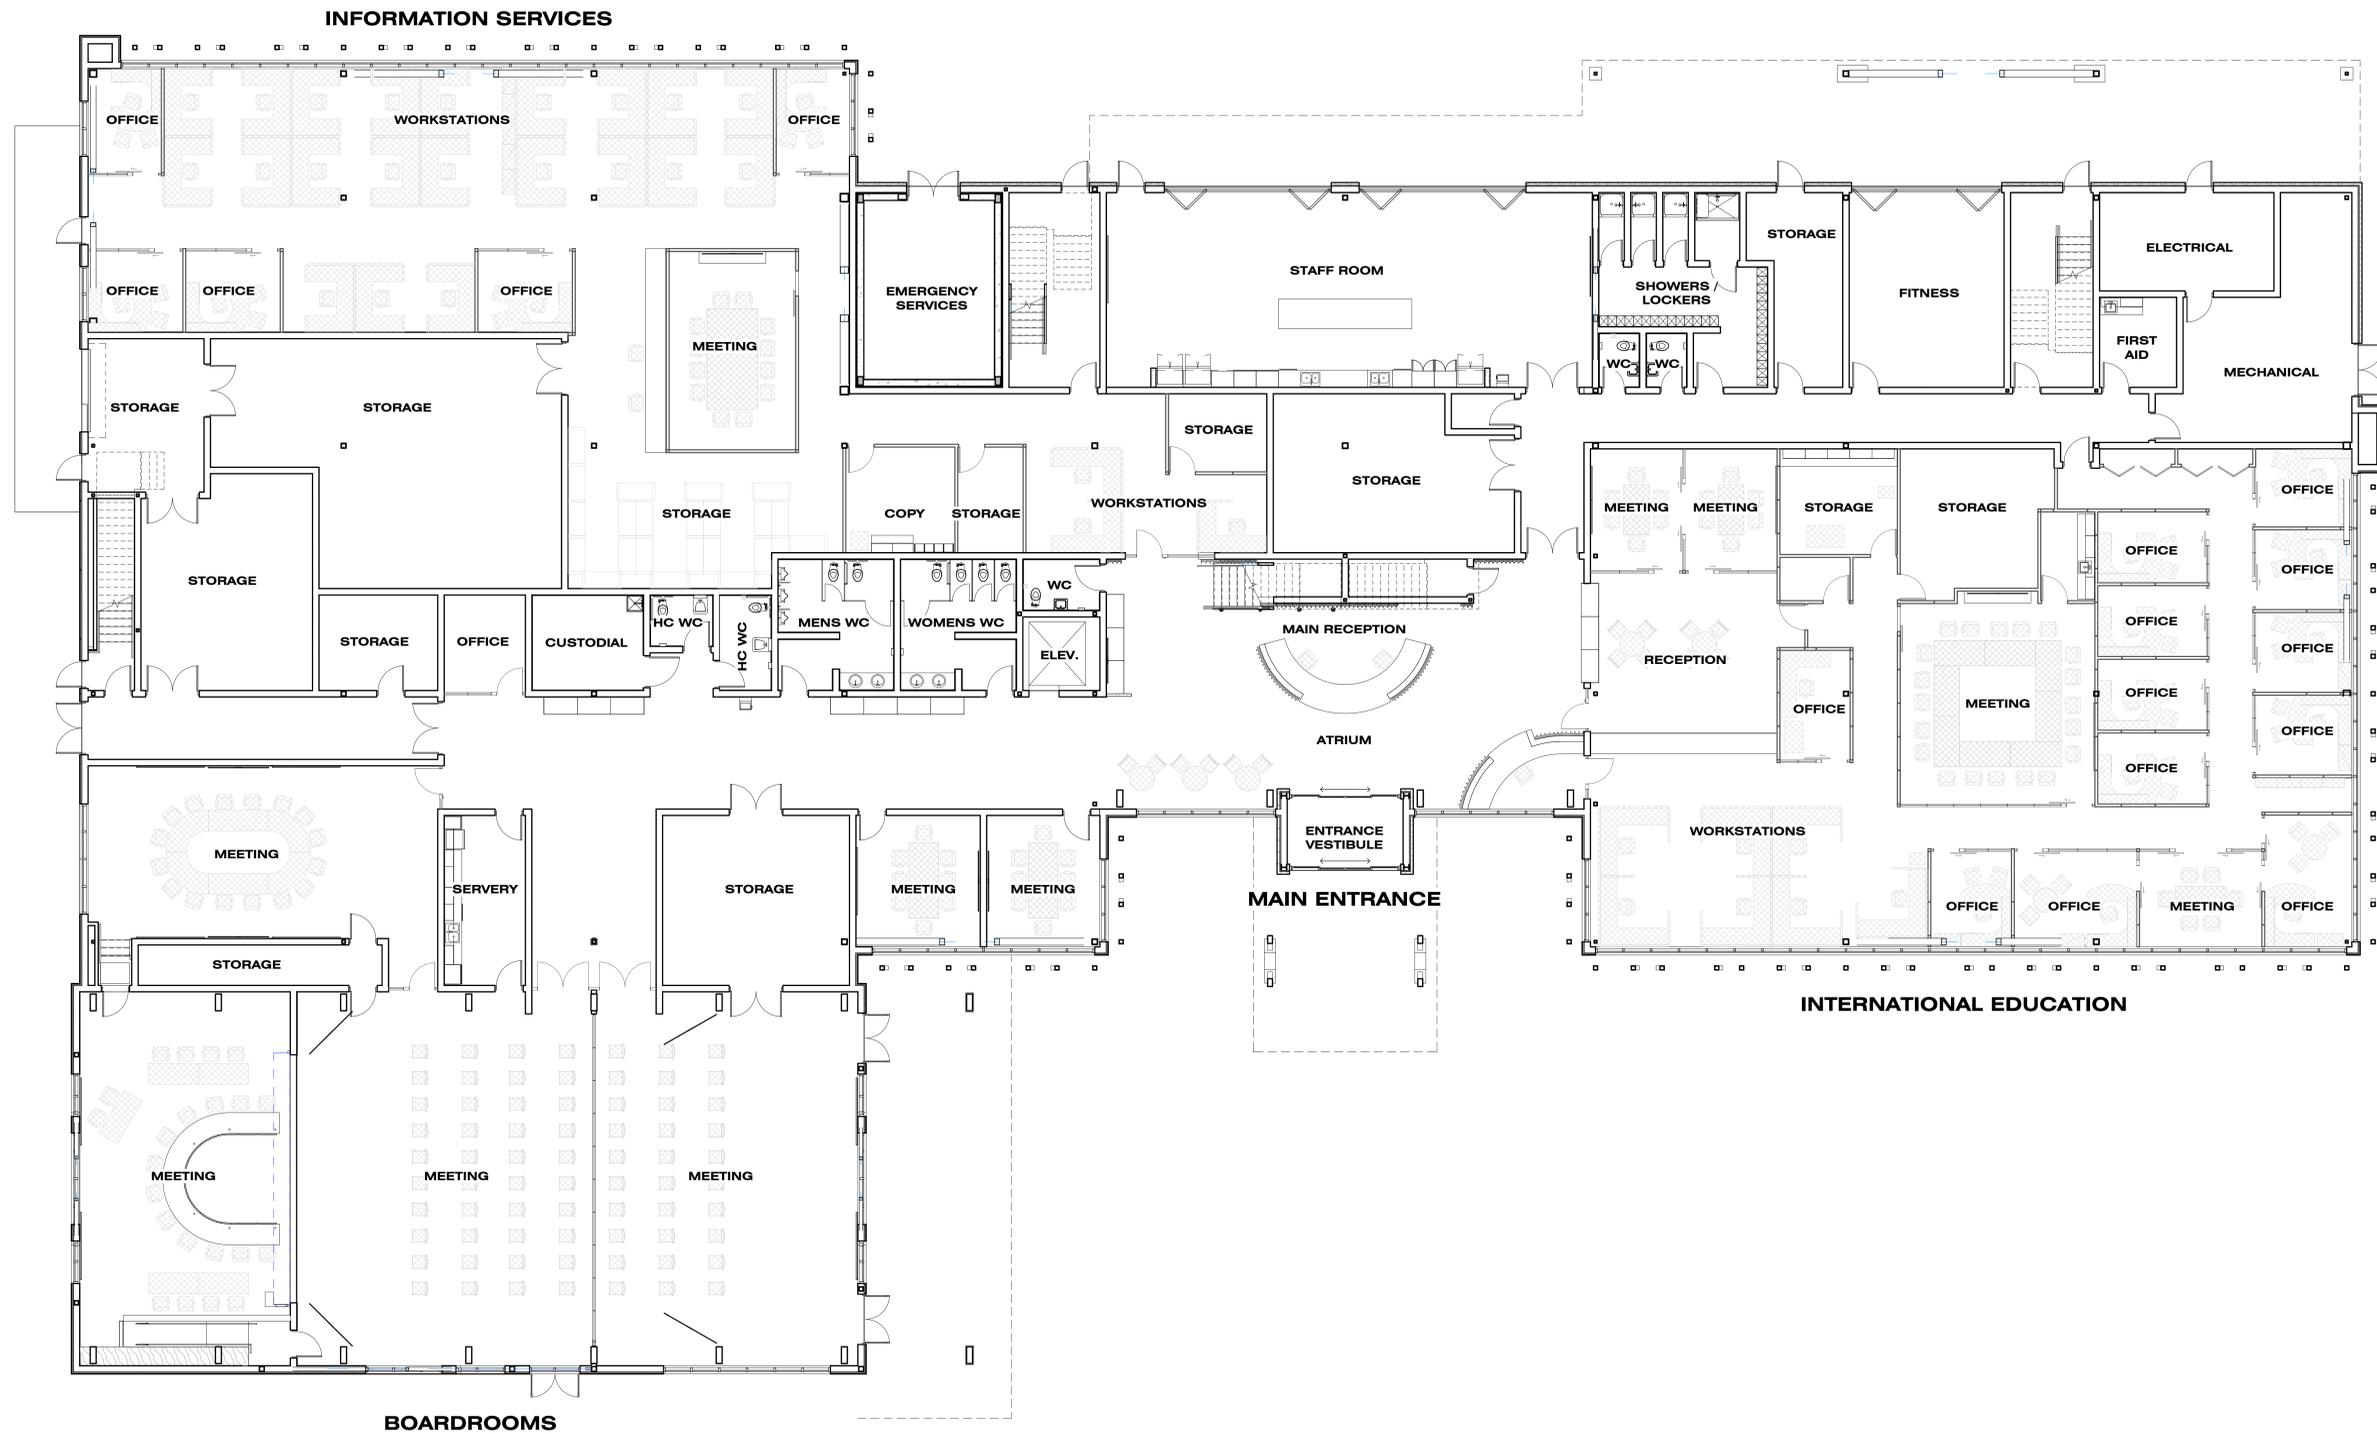

# Level 1 Floor Plan

## EDUCATION LEARNING CENTRE

1080 WINSLOW AVE  
COQUITLAM BC

SCALE 1:100  
JOB NO. 18028

SD43 - 2

ARCHITECTURE & LANDSCAPE ARCHITECTURE


9355 YOUNG ROAD  
CHILLIWACK, B.C. CANADA  
V2P 4S3

TEL: 604 | 793 | 9445  
FAX: 604 | 793 | 9446  
EMAIL: [chp@chparchitects.com](mailto:chp@chparchitects.com)

Craven|Huston|Powers|Architects

**CHPA**

2020.07.28

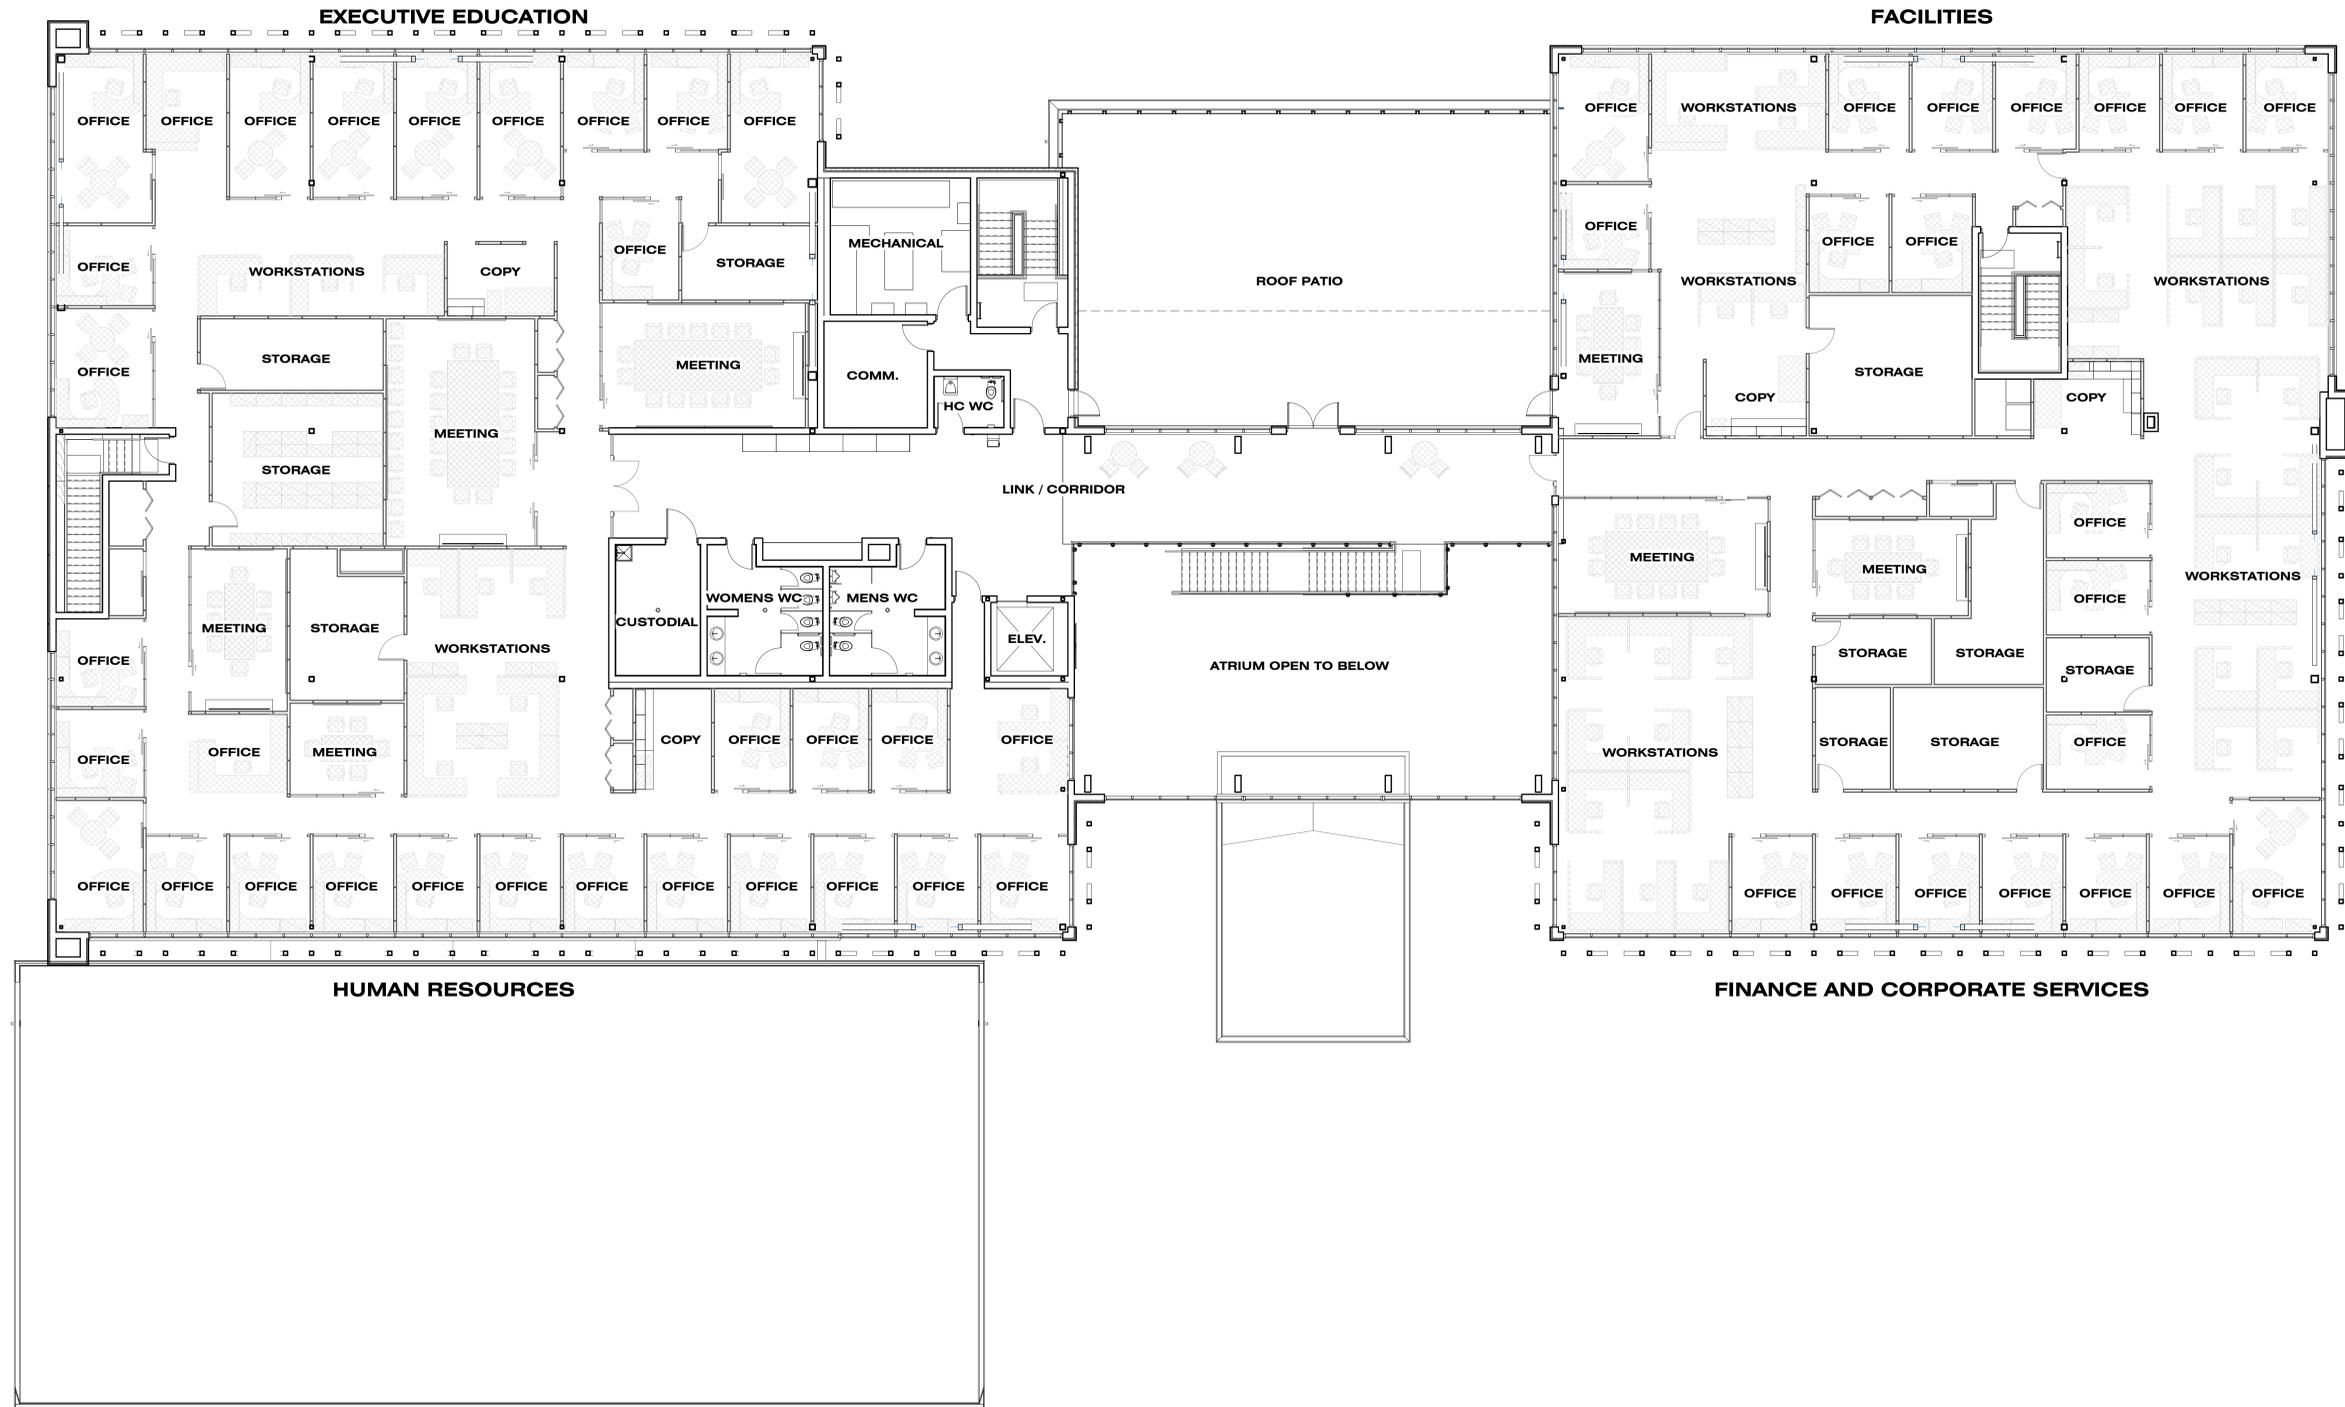

# Level 2 Floor Plan

**EDUCATION LEARNING CENTRE**

1080 WINSLOW AVE  
COQUITLAM BC

SCALE 1:100  
JOB NO. 18028

**SD43 - 3**

ARCHITECTURE & LANDSCAPE ARCHITECTURE

9355 YOUNG ROAD  
CHILLIWACK, B.C. CANADA  
V2P 4S3

TEL: 604 | 793 | 9445  
FAX: 604 | 793 | 9446  
EMAIL: [chp@chparchitects.com](mailto:chp@chparchitects.com)

2020.07.28

Craven|Huston|Powers|Architects **CHPA**