




LANDSCAPE KEY PLAN
BANTING MIDDLE SCHOOL REPLACEMENT PROJECT

2015.12.10






1 MAIN FLOOR PLAN
1:250

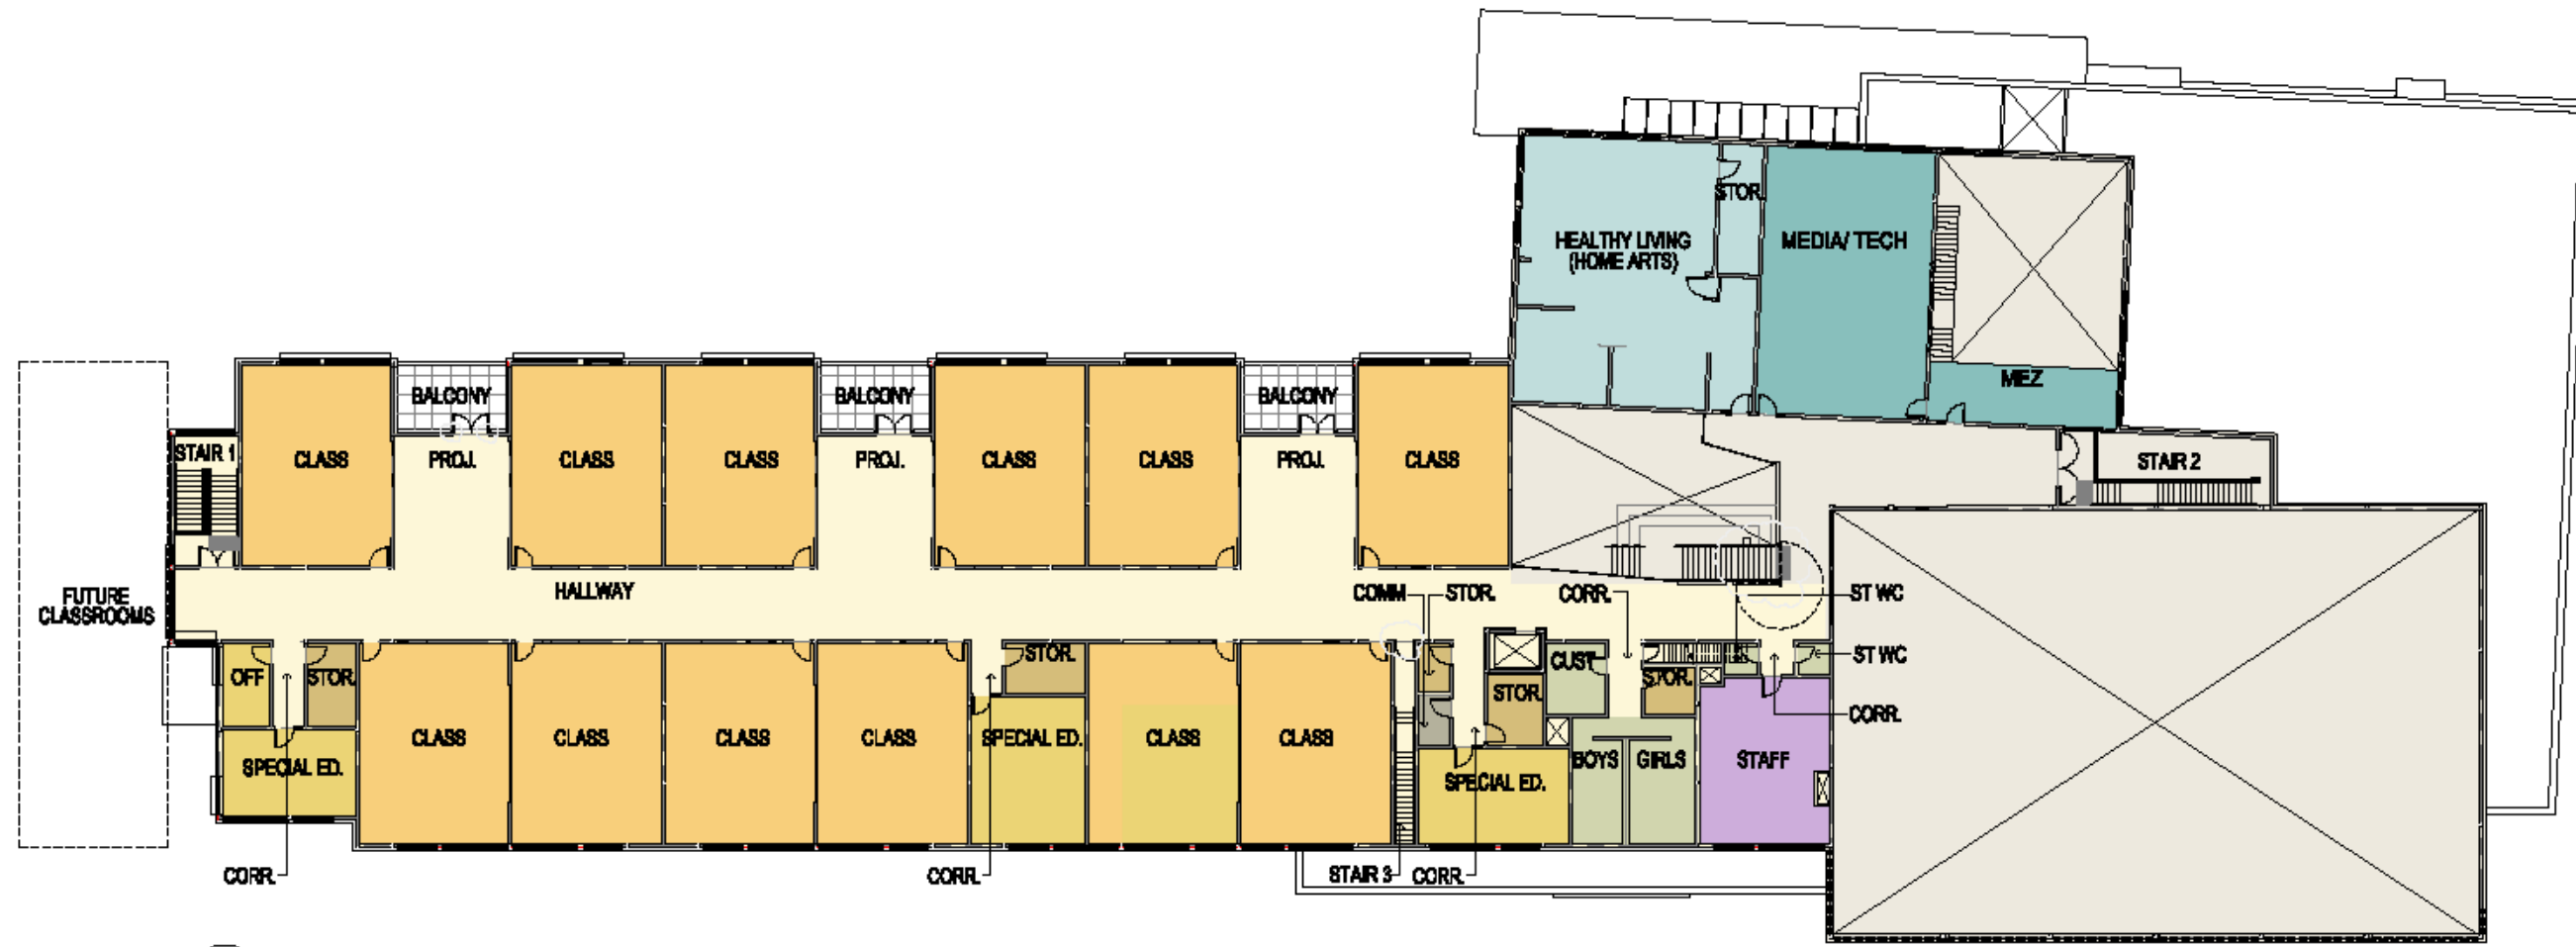

1 SECOND FLOOR PLAN
1:250


FLOOR PLANS
BANTING MIDDLE SCHOOL REPLACEMENT PROJECT
1:250 2015.12.10

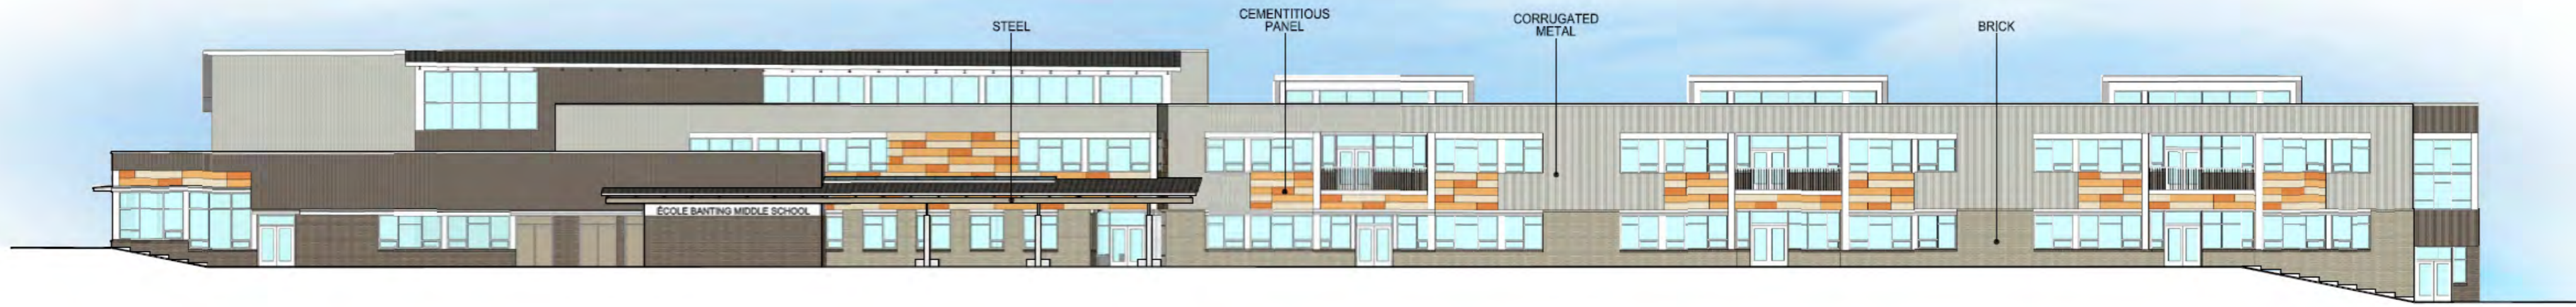


1 EAST ELEVATION
1:200



2 WEST ELEVATION
1:200

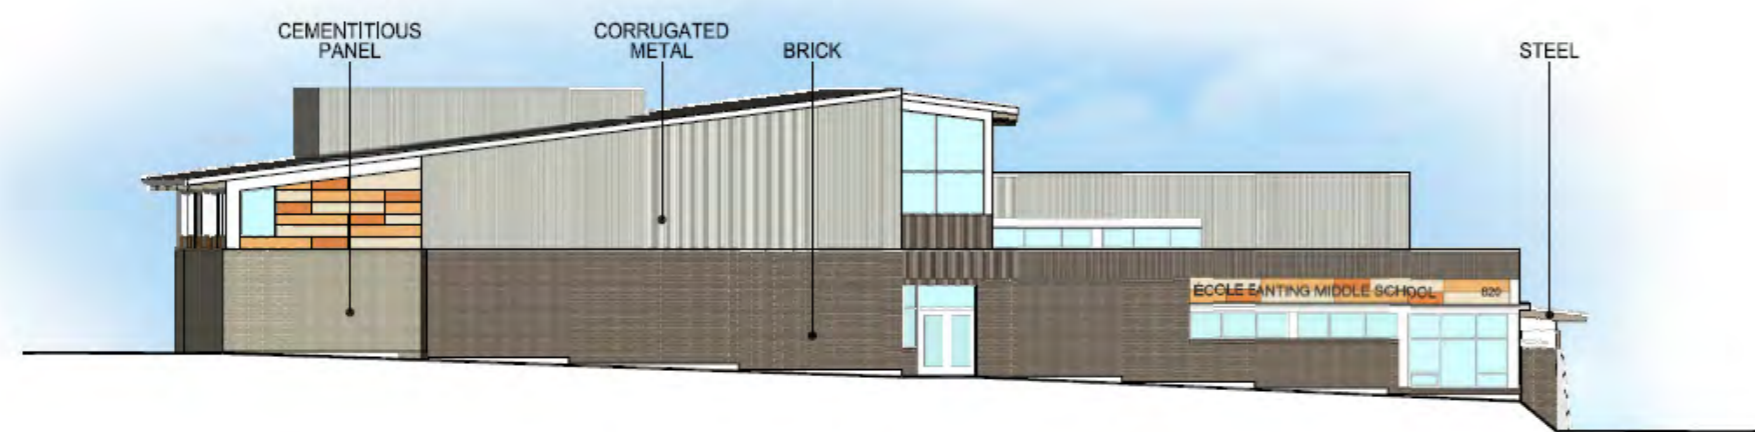

3 SOUTH ELEVATION
1:200

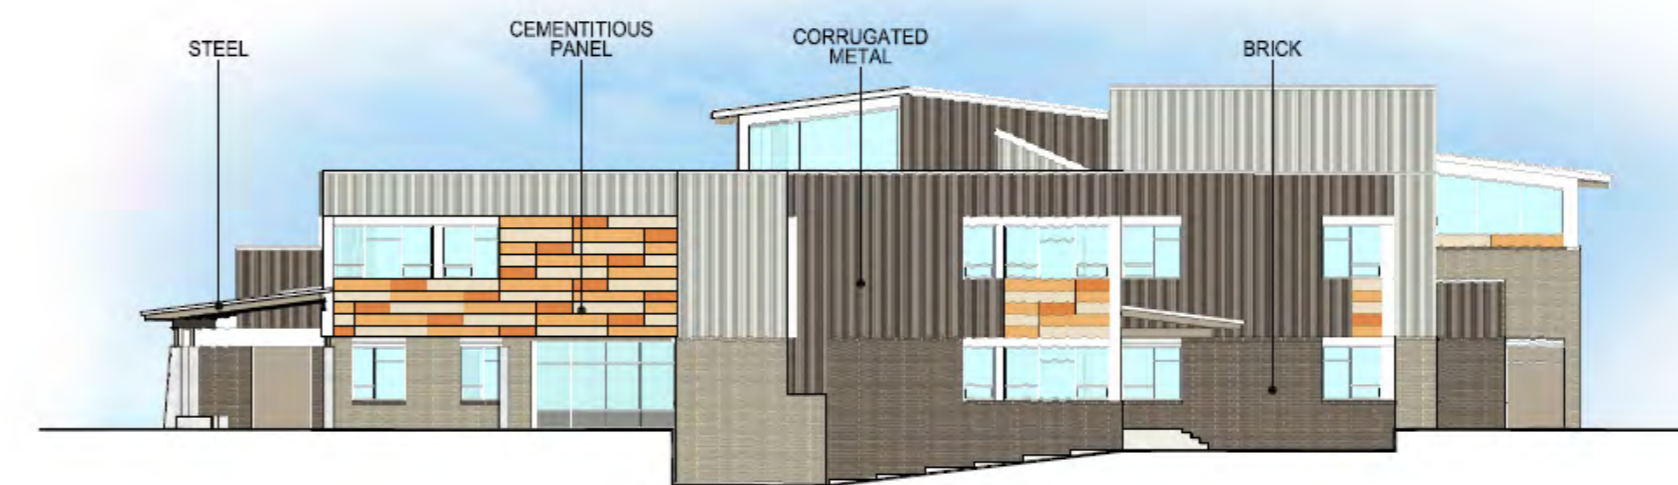

4 NORTH ELEVATION
1:200



1 SOUTH-EAST PERSPECTIVE
1:200



3 NORTH-WEST PERSPECTIVE
1:200



2 SOUTH-EAST PERSPECTIVE
1:200



4 NORTH-WEST PERSPECTIVE
1:200