




**LANDSCAPE KEY PLAN**  
**BANTING MIDDLE SCHOOL REPLACEMENT PROJECT**

2015.12.10




1 MAIN FLOOR PLAN  
1:250

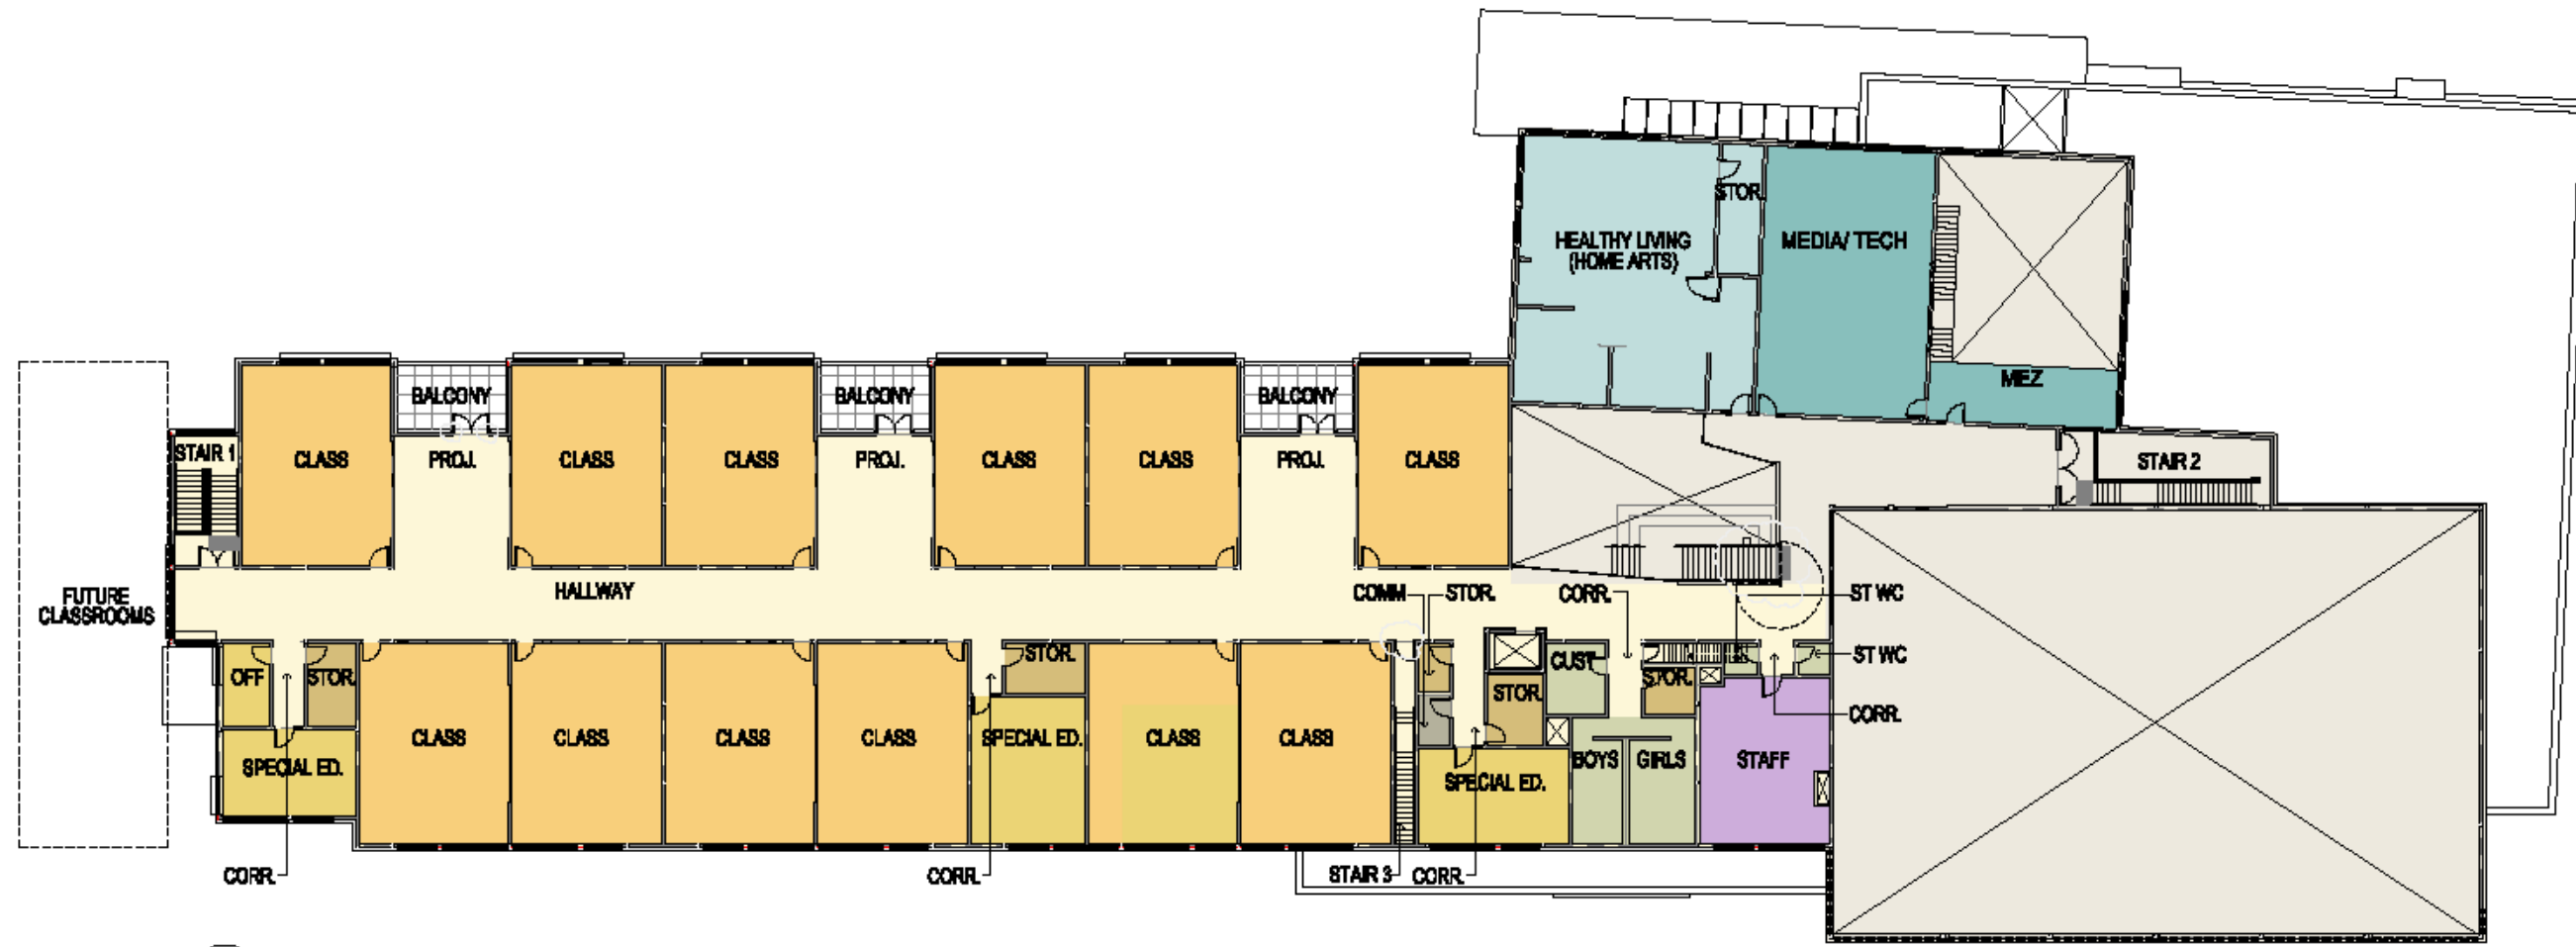

1 SECOND FLOOR PLAN  
1:250


**FLOOR PLANS**  
**BANTING MIDDLE SCHOOL REPLACEMENT PROJECT**  
1:250 2015.12.10

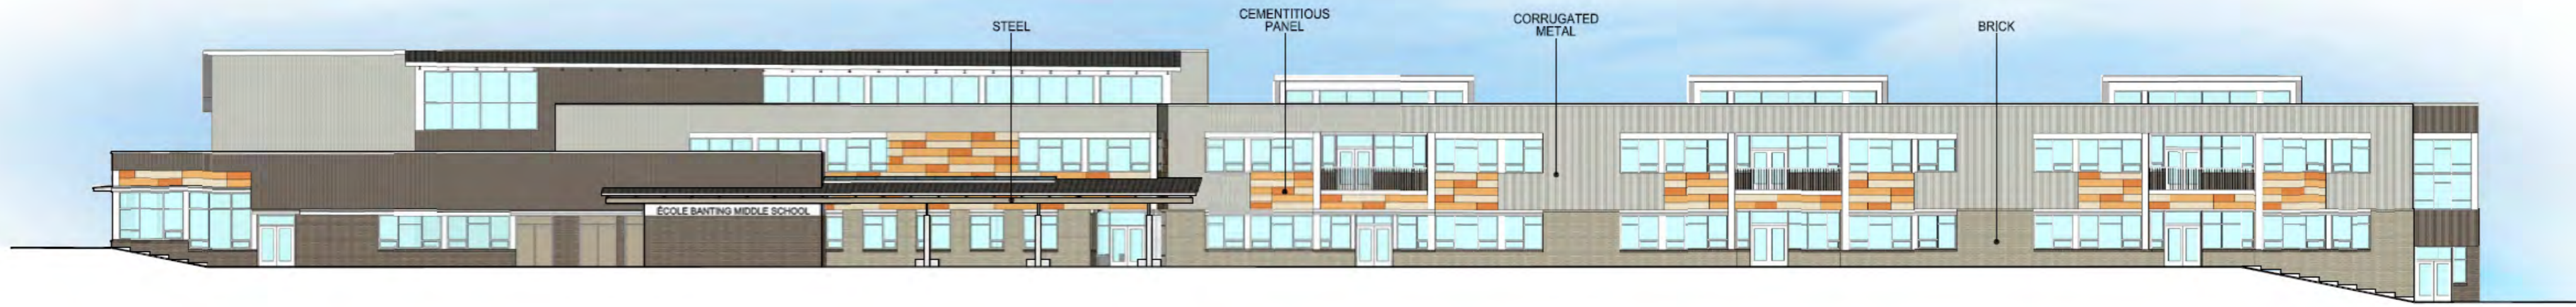


1 EAST ELEVATION  
1:200



2 WEST ELEVATION  
1:200

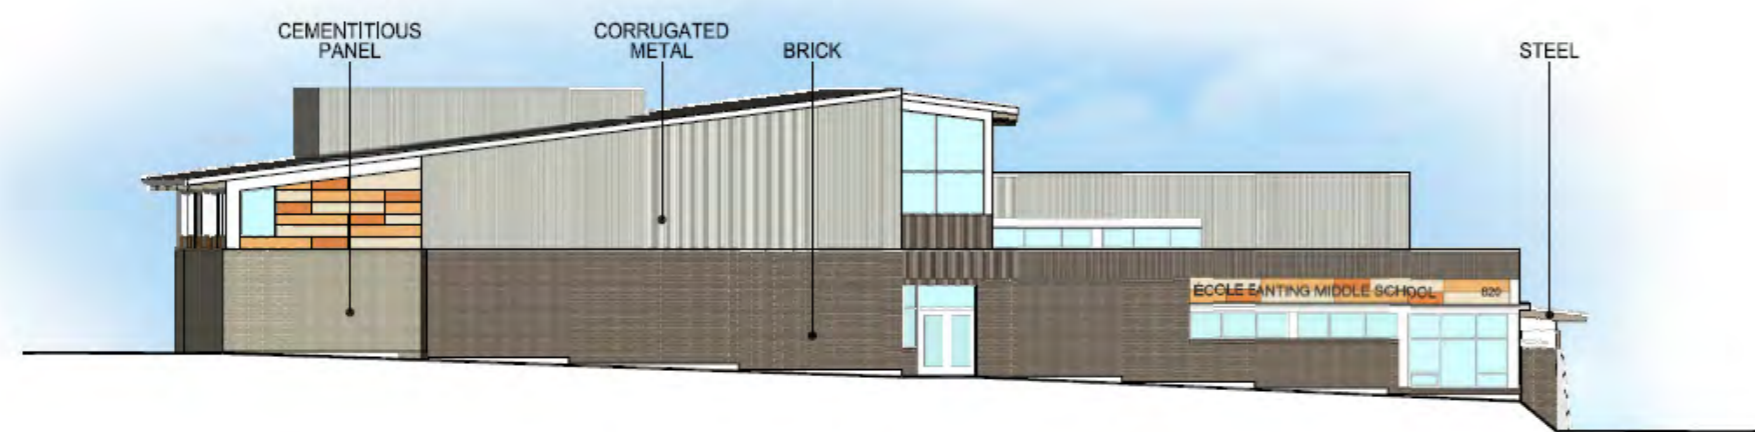

3 SOUTH ELEVATION  
1:200

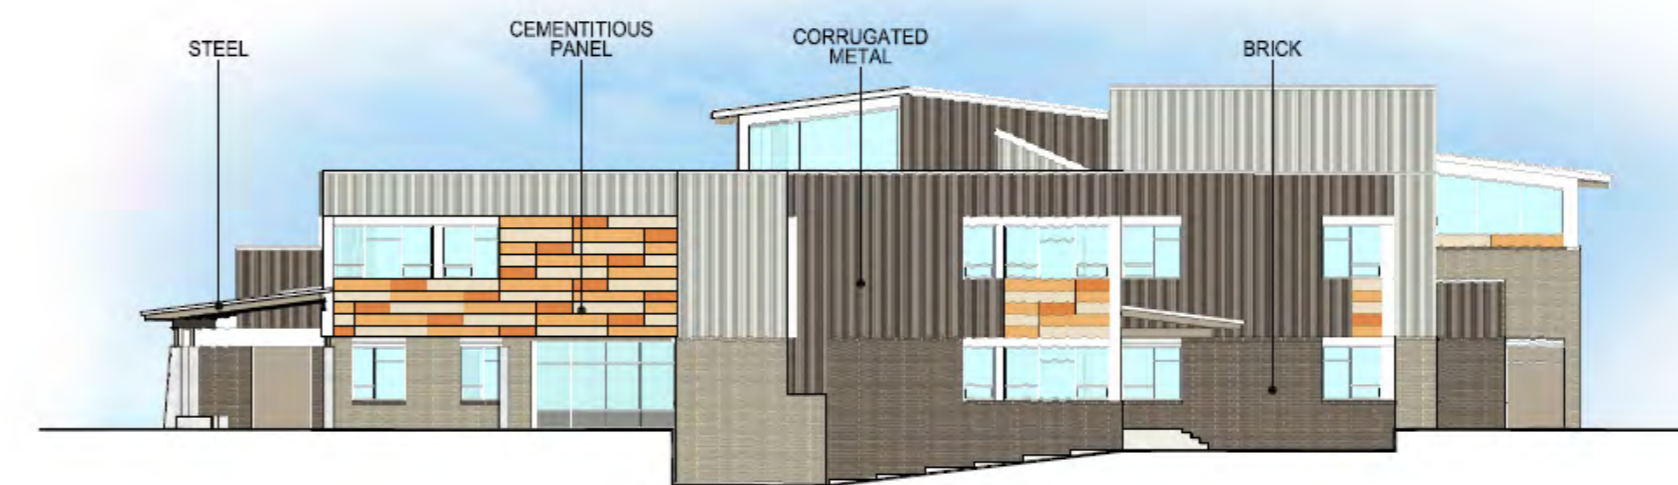

4 NORTH ELEVATION  
1:200



1 SOUTH-EAST PERSPECTIVE  
1:200



3 NORTH-WEST PERSPECTIVE  
1:200



2 SOUTH-EAST PERSPECTIVE  
1:200



4 NORTH-WEST PERSPECTIVE  
1:200